


Cont. Valdecarlos y Alami

PLANO Y PERFIL

DE LA LINEA DE 6.%.
 HORMIGUERO - SAUCILLO - PARTE DE LA PRESA
 - GUANAJUATO -

ESCALA . 1:2000

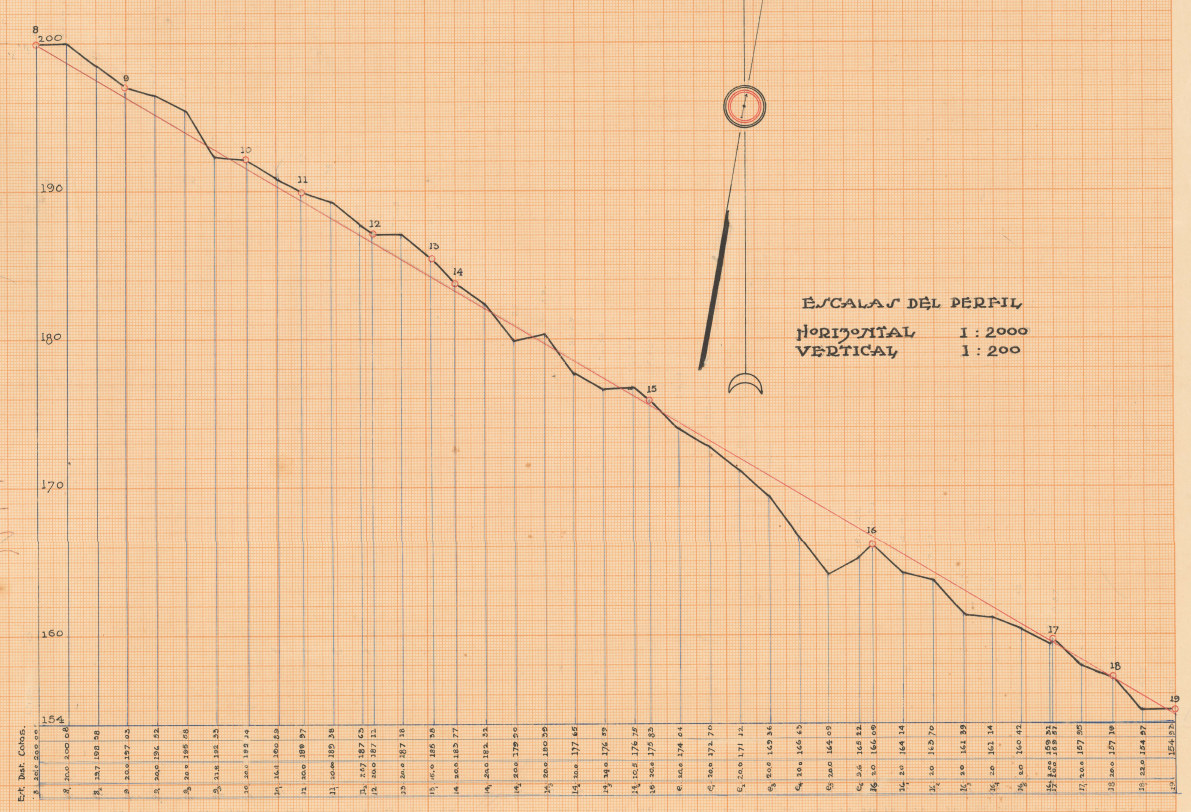


ESCALAS DEL PERFIL
 HORIZONTAL 1 : 2000
 VERTICAL 1 : 200

Ext. del Conton.
 A. 200 200.00

PLANO Y PERFIL DE LA LINEA DE 6. % FORMIGUERO - SAUCILLO - PASE DE LA PRESA - GUANAJUATO -

ESCALA 1:2000

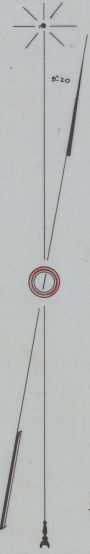

ESCALAS DEL PERFIL
HORIZONTAL 1:2000
VERTICAL 1:200

