




# PROYECTO DE AMPLIACION AL CINE REFORMA. PROP DE ADOLFO MARTINEZ

GUANAJUATO. GTO. 1948


Guanajuato, Gto. Julio de 1948  
 Inq. Andrés Nieto Vargas  
 F. de Gto.

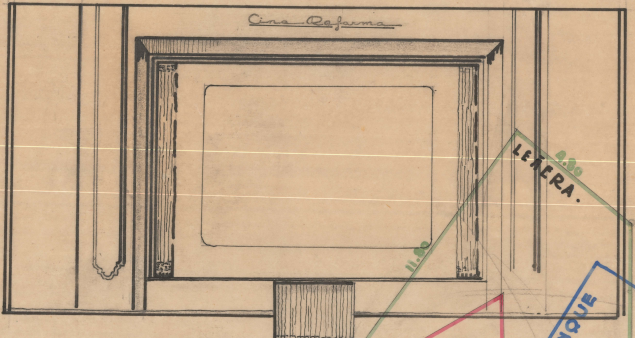

ESCALA = 1 : 100.

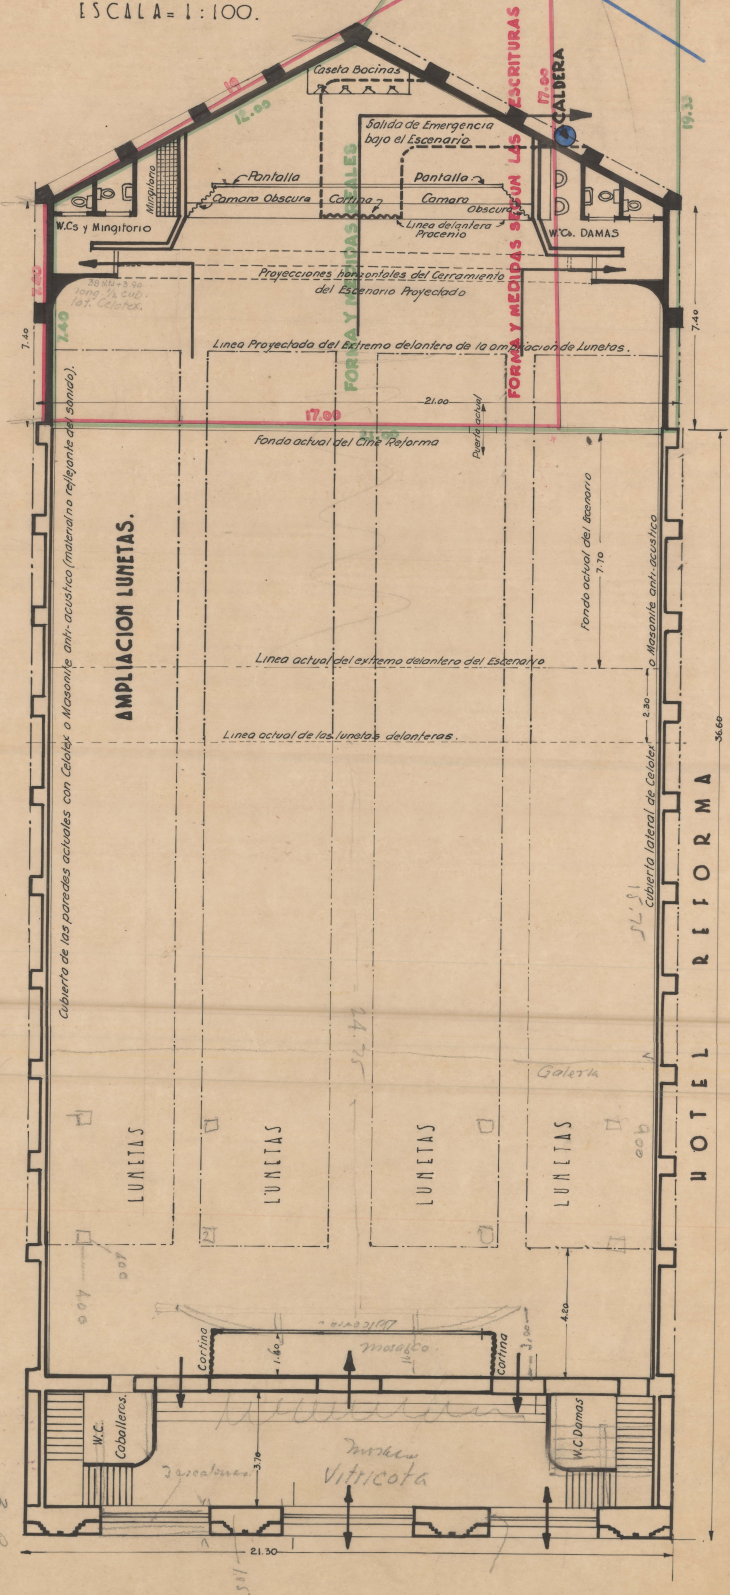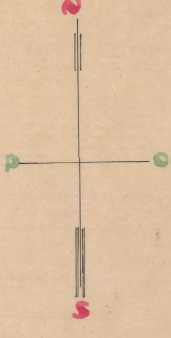

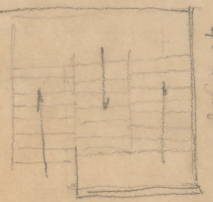

8. Reforma  
 8 m de altura

Suave.